


SW ISOMETRIC VIEW

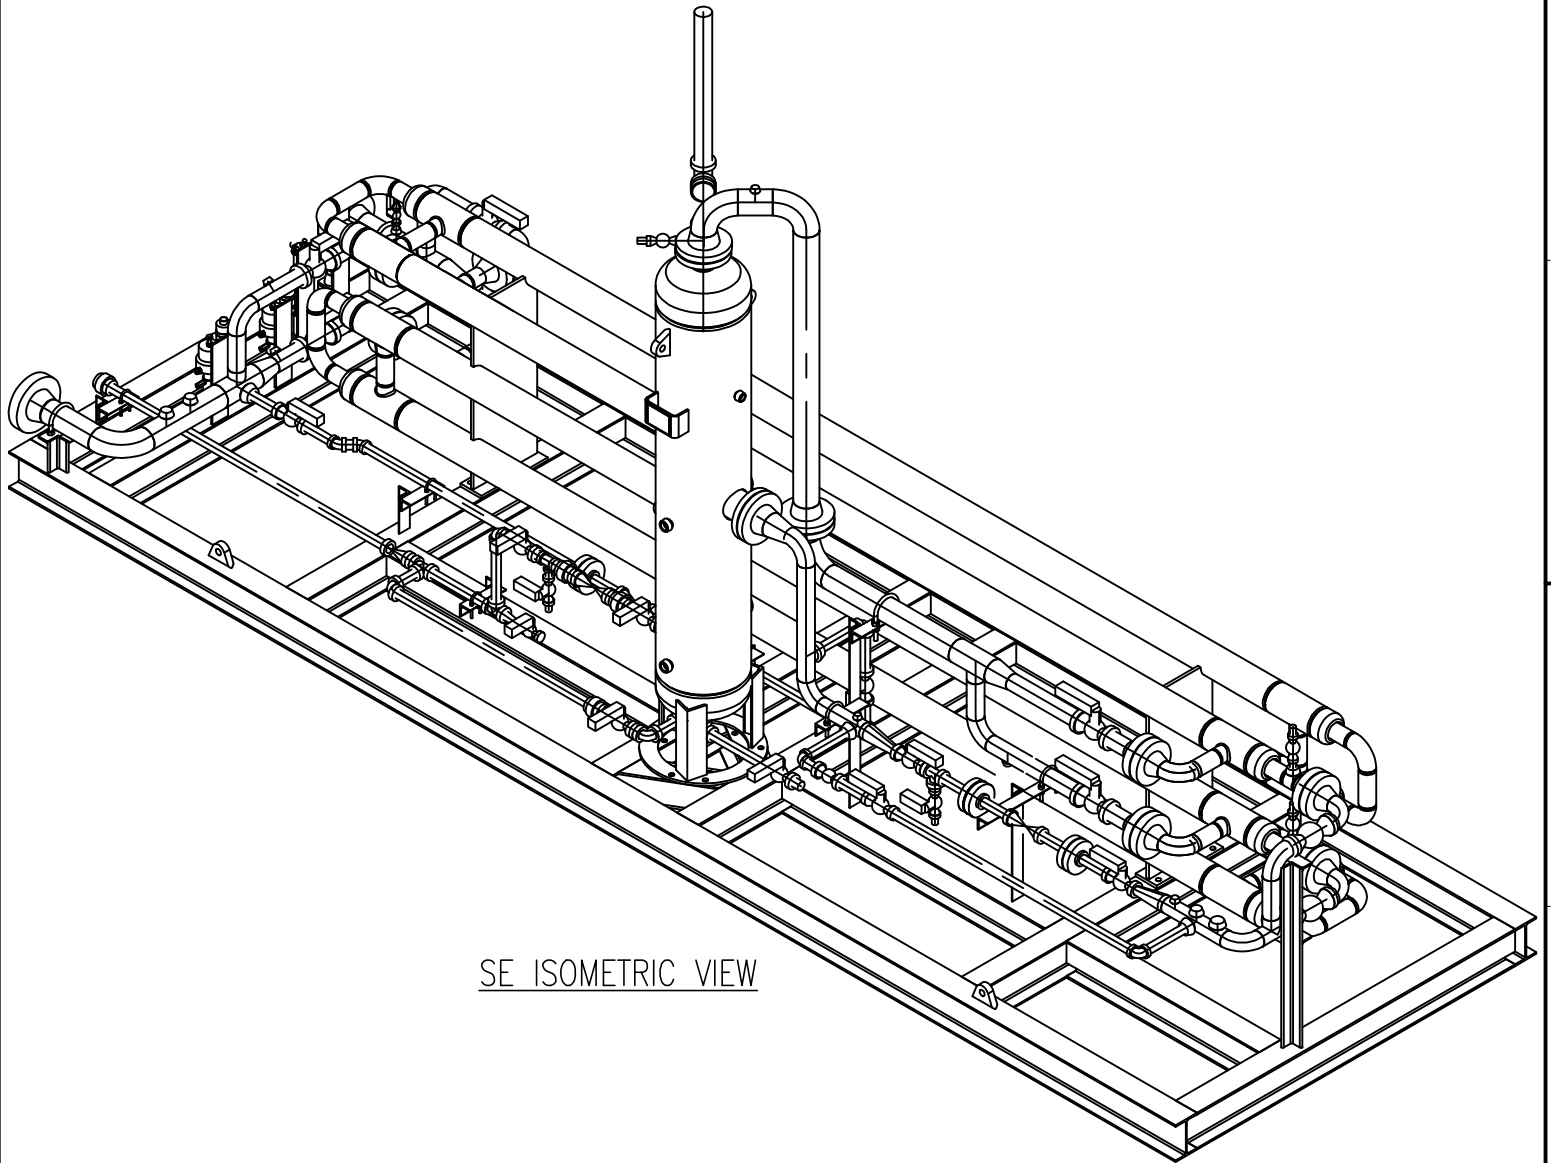


SE ISOMETRIC VIEW

REV.	DESCRIPTION	DATE	BY	CHKD.	APPD.
1	REVISED PER SHOP COMMENTS	02-26-18	SC	AL	AL
0	ISSUED FOR CONSTRUCTION	02-18-18	SC	AL	AL

PREPARATION & REVISION HISTORY

This drawing & its entire content is the property of OTSO Energy and its intended client(s).
 Unauthorized copy, transmission and usage in any form by others is prohibited.



OTSO ENERGY SOLUTIONS

TITLE: **PIPING DETAILS**

FUEL GAS JT SKID 2MMSCFD

DWG No. JT-5006-P.DTL-001	SHEET 2 OF 3	REV. 1
----------------------------------	---------------------	---------------